




GROUND FLOOR PLAN 1 : 100

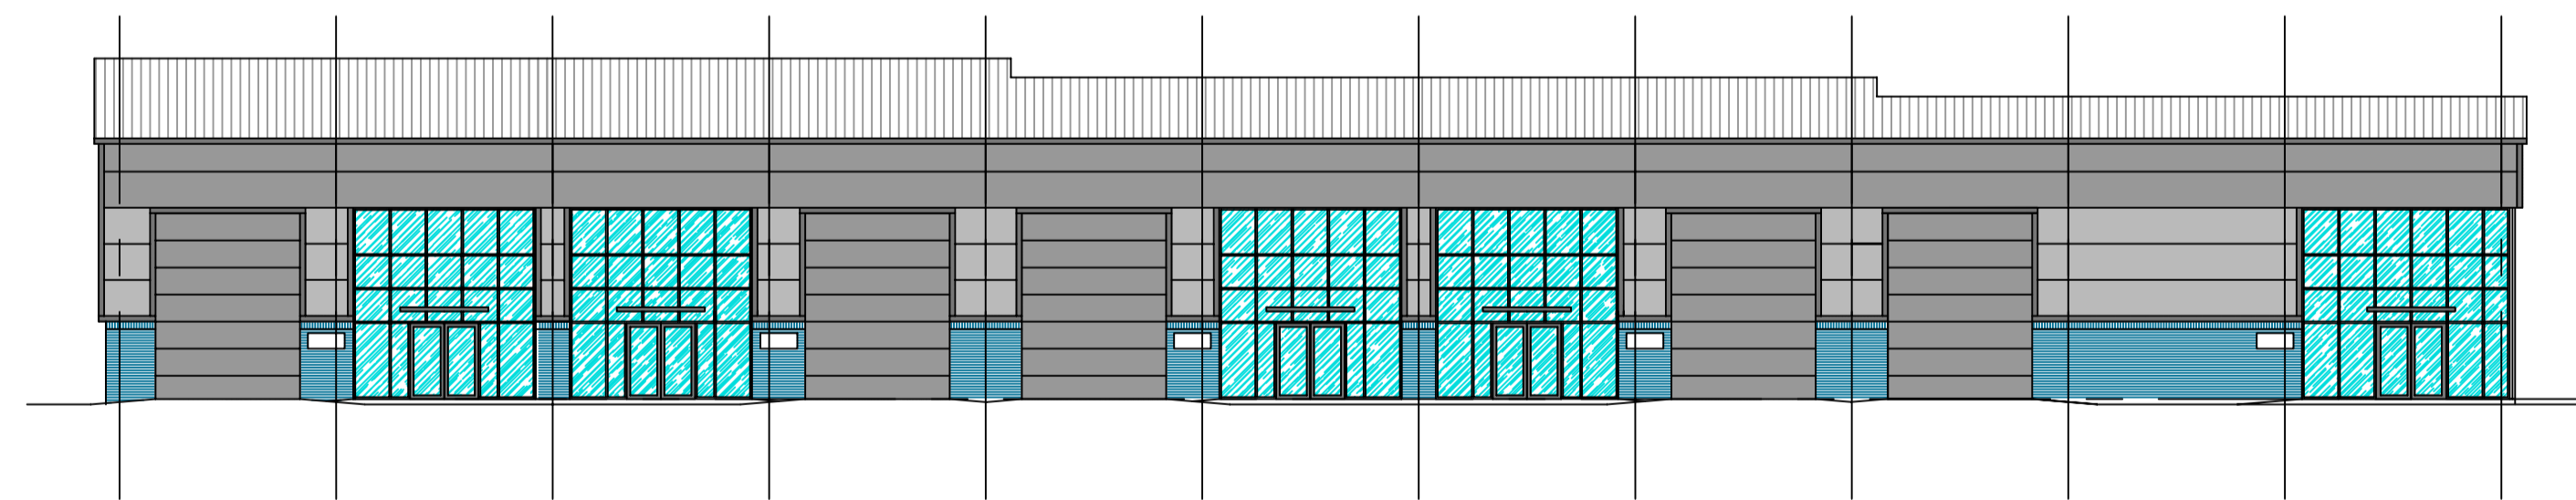


NORTH WEST ELEVATION 1 : 200

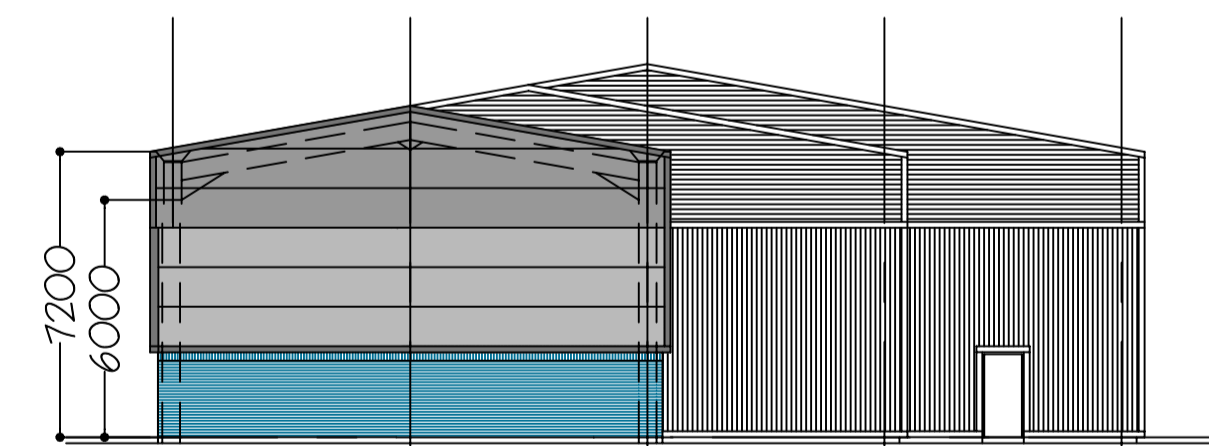

NORTH EAST ELEVATION 1 : 200

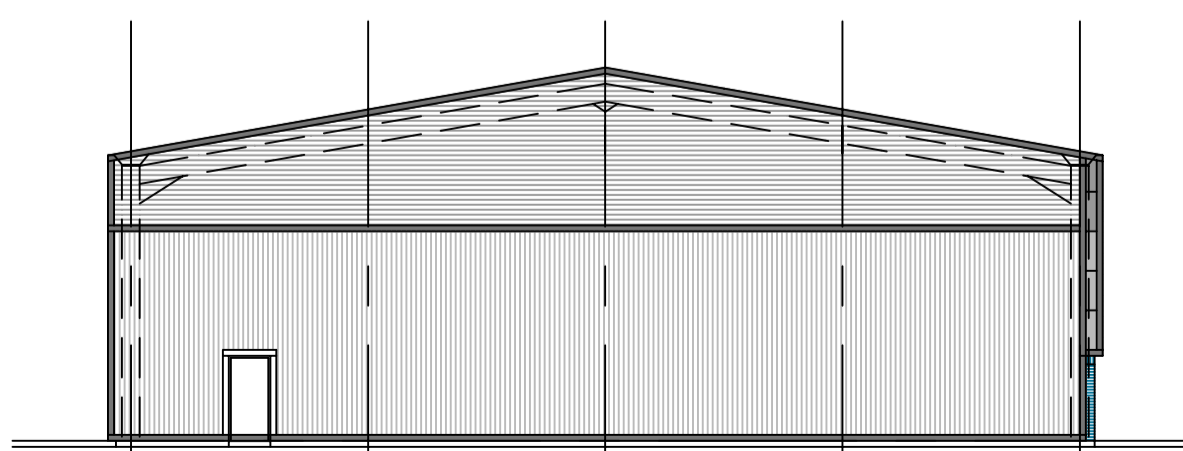

SOUTH WEST ELEVATION 1 : 200

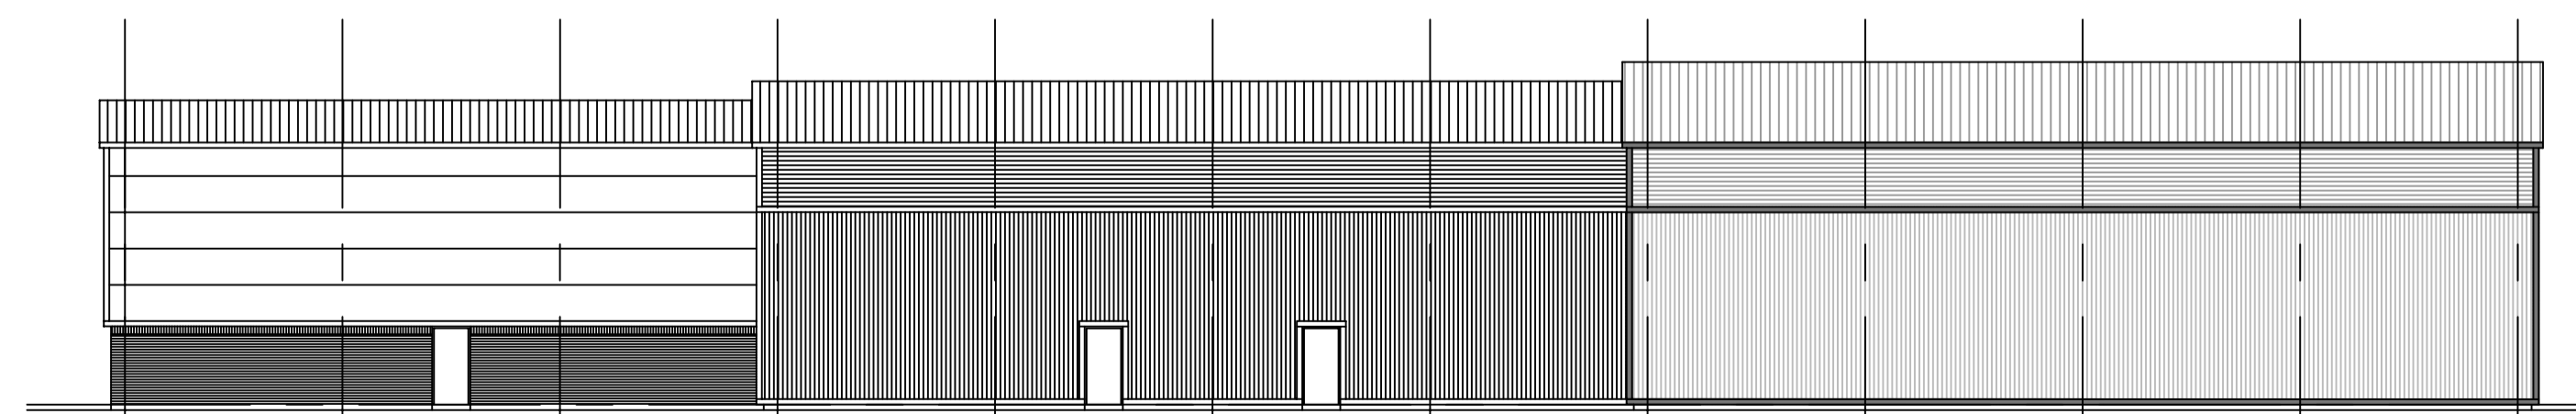

SOUTH EAST ELEVATION 1 : 200